



_ _ _ _

 \mathbf{O}

METAL INTERLOCKING PANEL

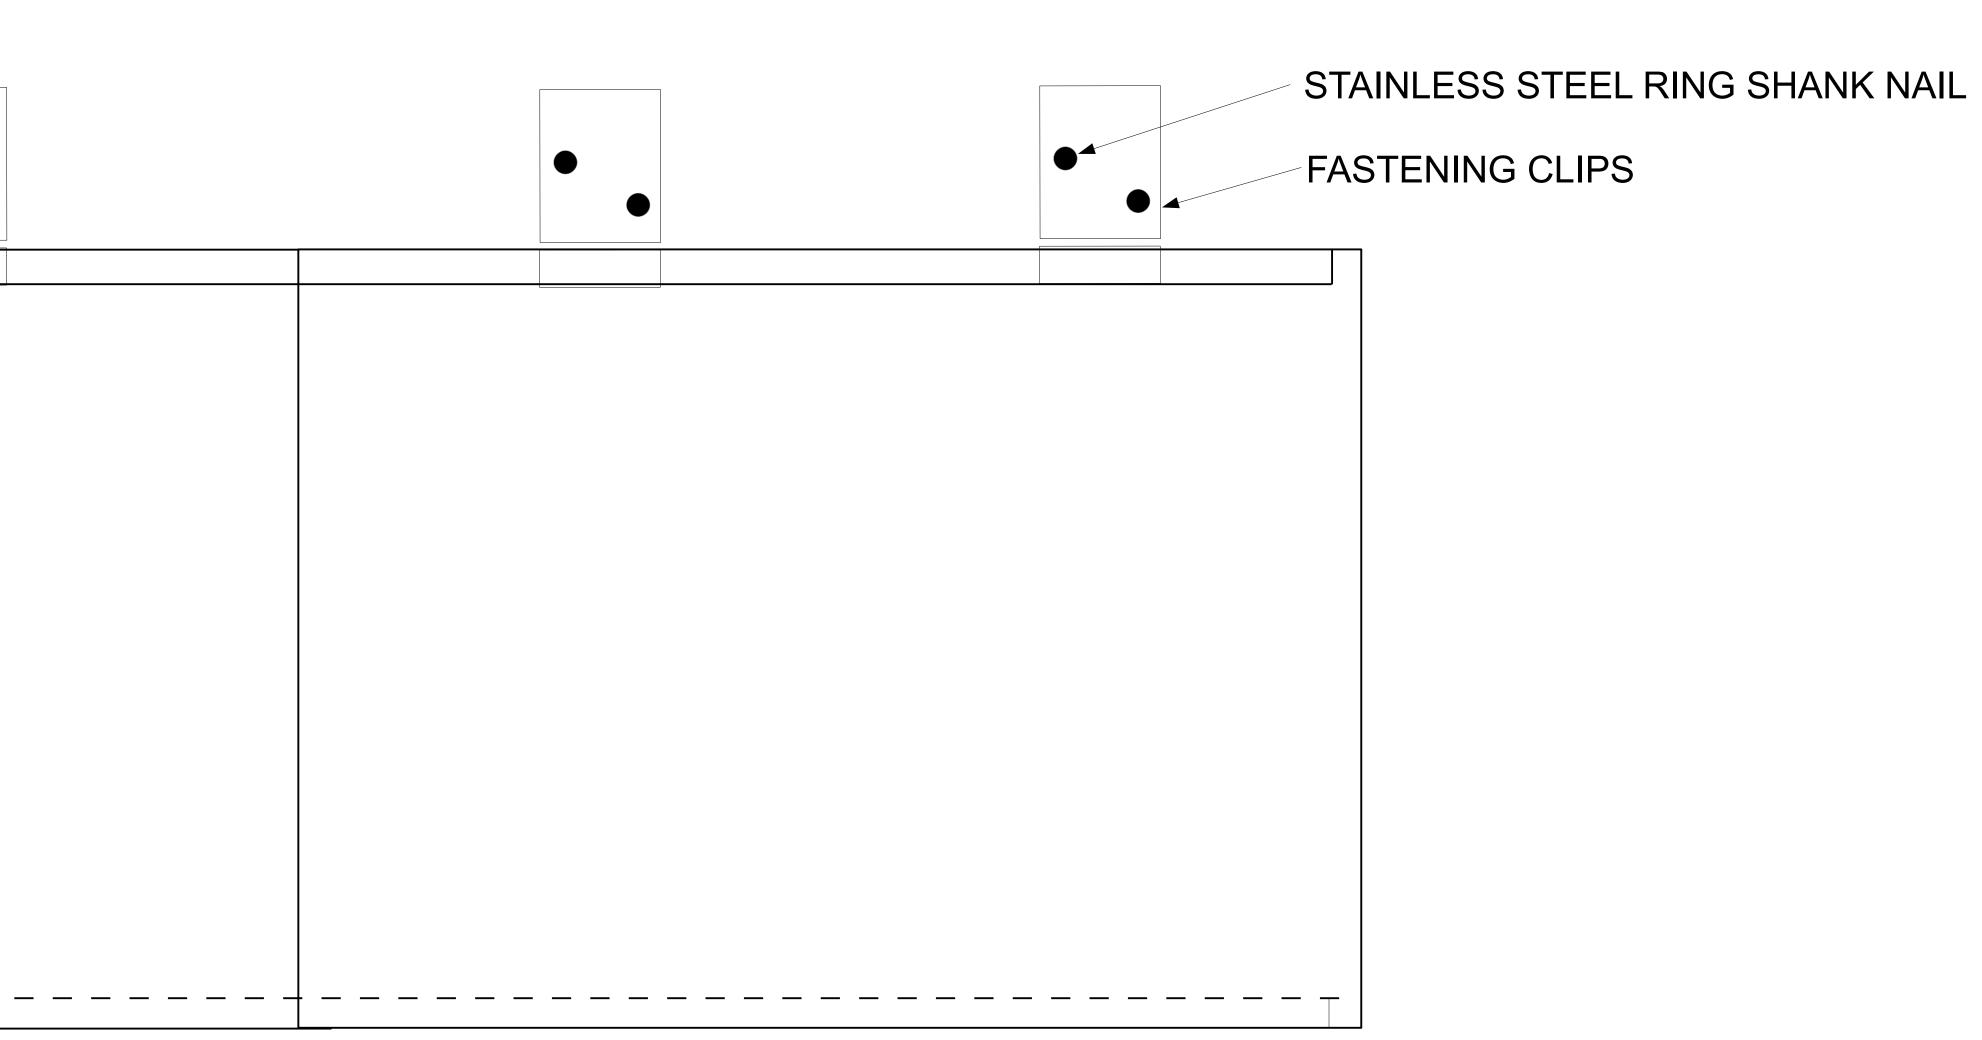

INTERLOCKING PANELS NOT TO SCALE

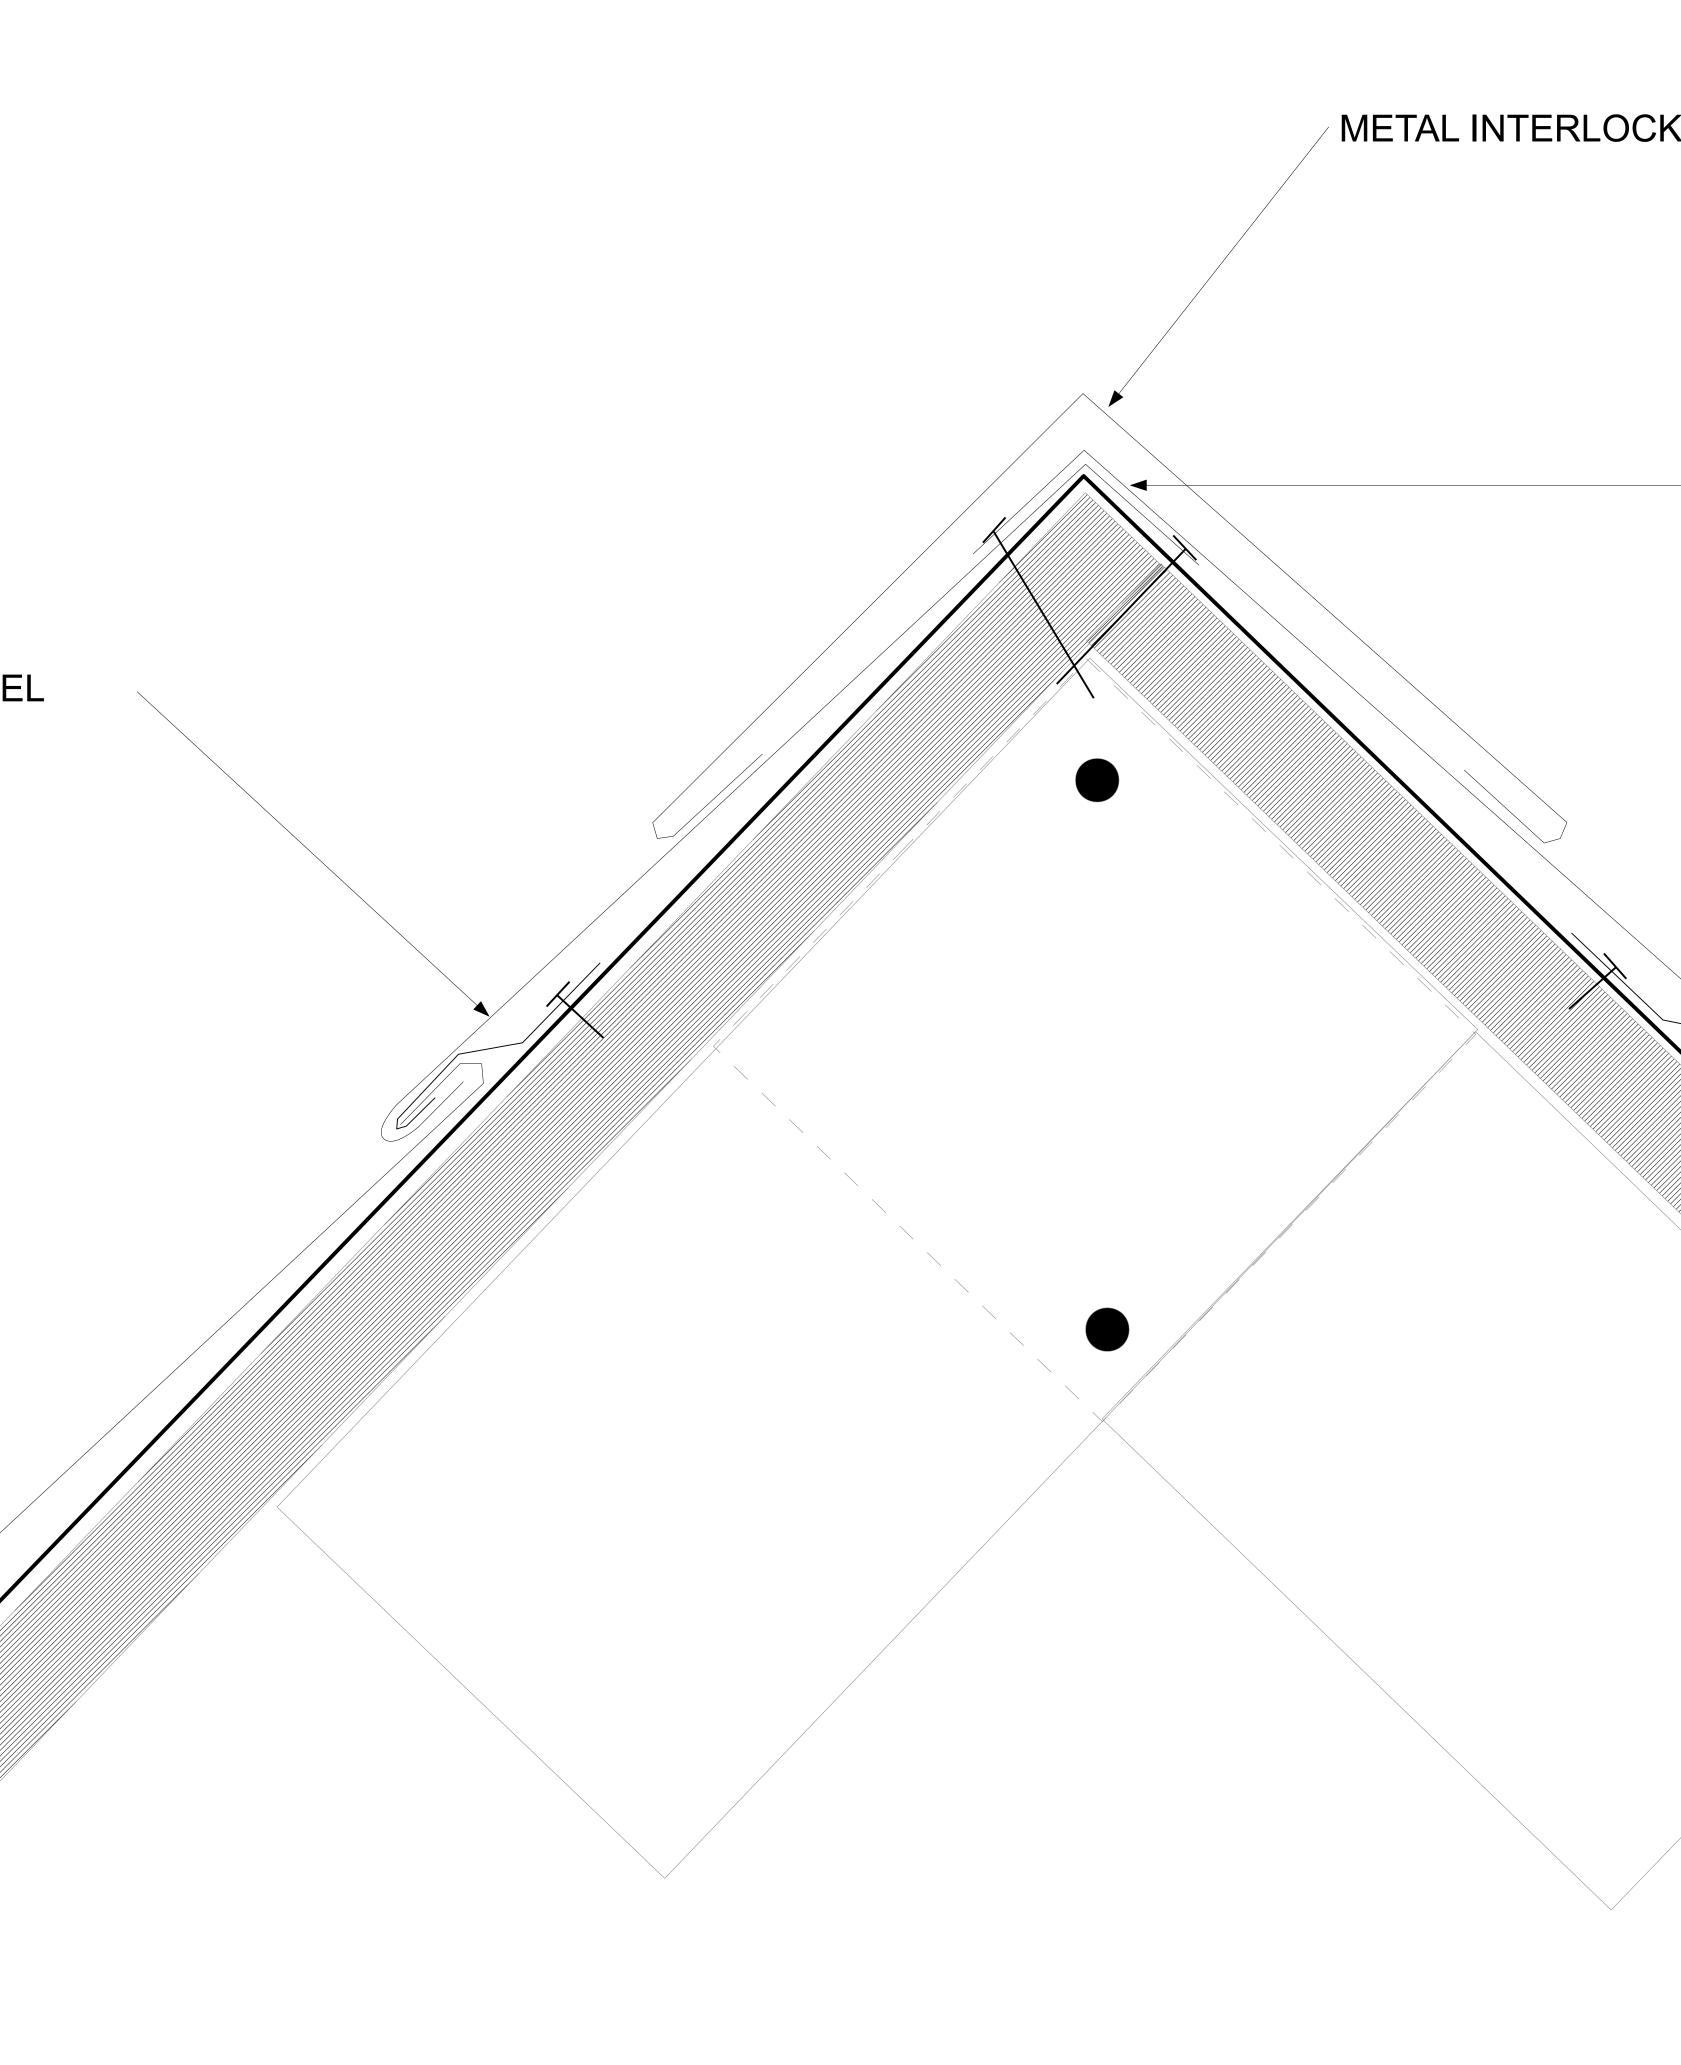





Drawing: Details – Shop Drawing

Date: 2024

/ METAL INTERLOCKING HIP AND RIDGE CAP


PANELS BENT OVER HIPS AND RIDGES AND FASTENED FOR MORE STRENGTH BEFORE HIP & RIDGE CAPS APPLIED

SHEET TITLE:

Fine Metal Roofing Details

SHEET NUMBER:



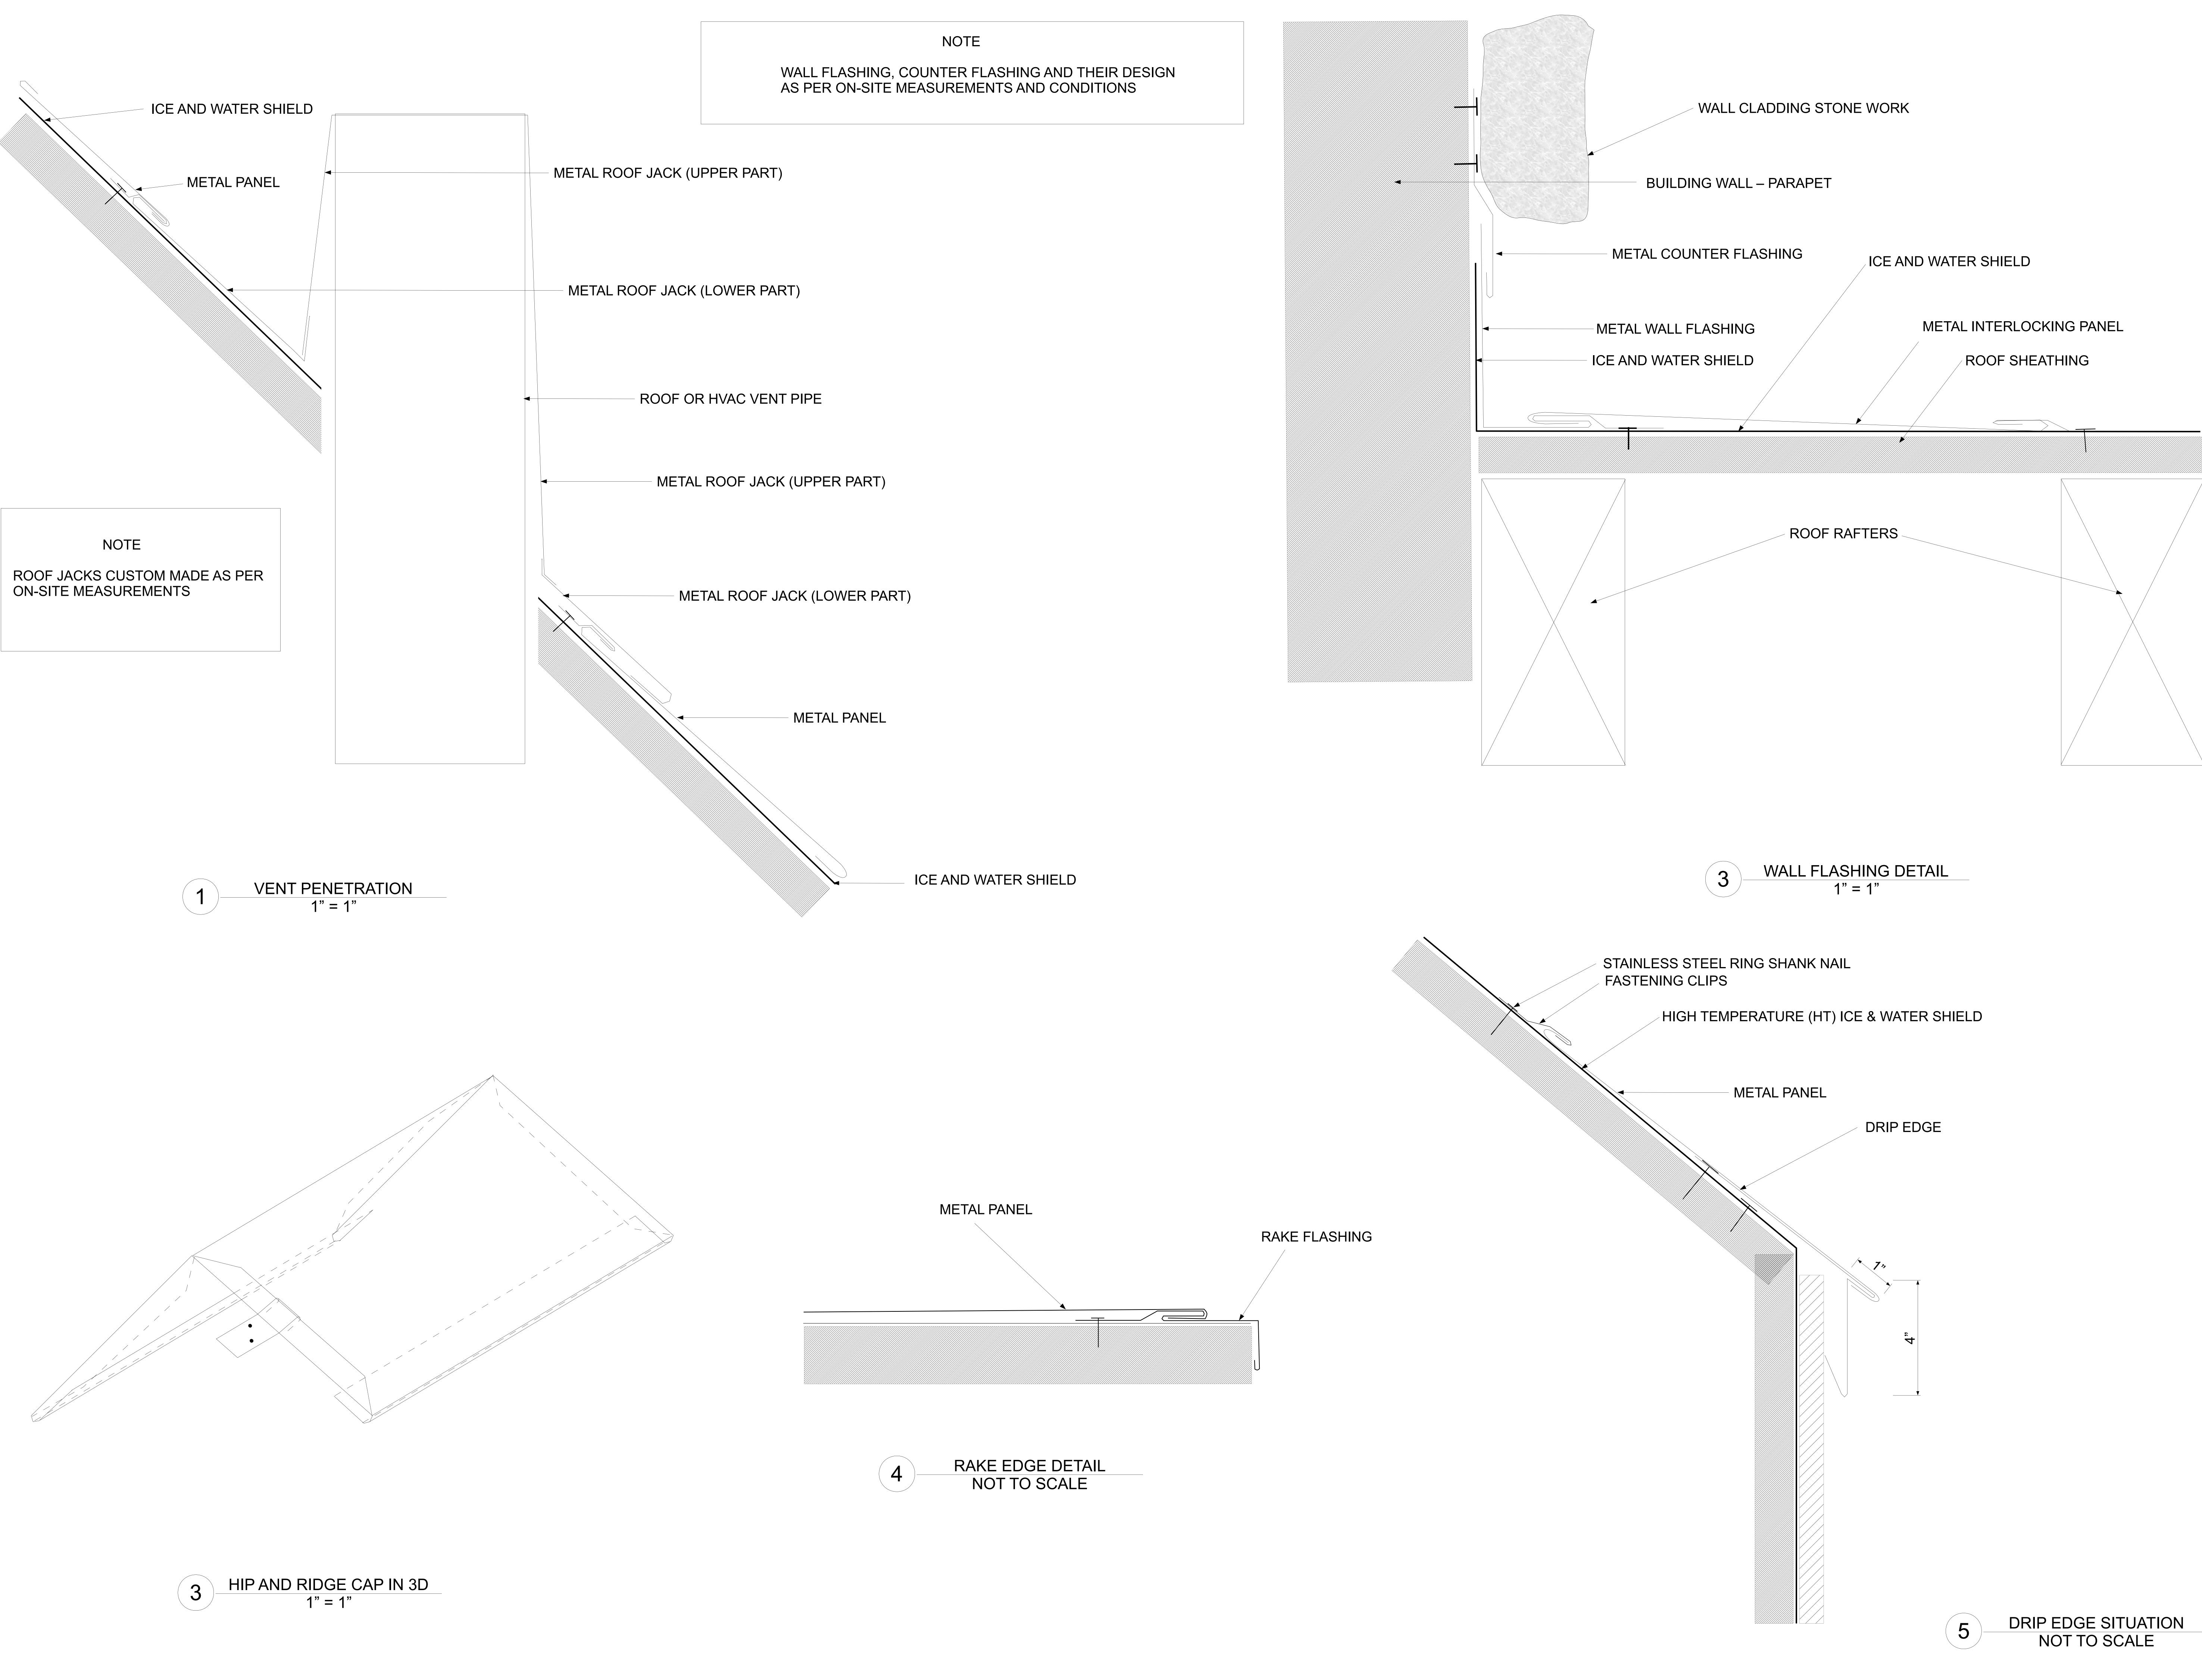

INDUSTRIES 5066 West Amelia Earhart Drive Salt Lake City, UT 84116 801 - 462 - 5264 Drawing: Details – Shop Drawing

Date: 2024

Spengler

SHEET TITLE:

Fine Metal Roofing Details

SHEET NUMBER:

